

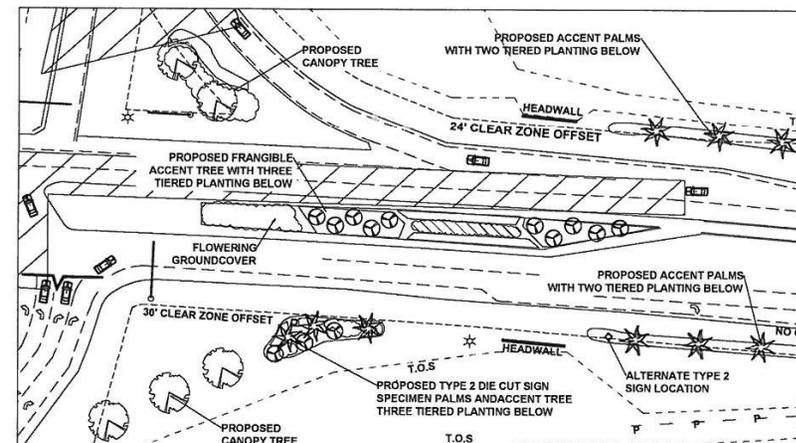


# CHARLOTTE COUNTY GATEWAYS

- GATEWAY #2 KINGS HIGHWAY PRELIMINARY DESIGN

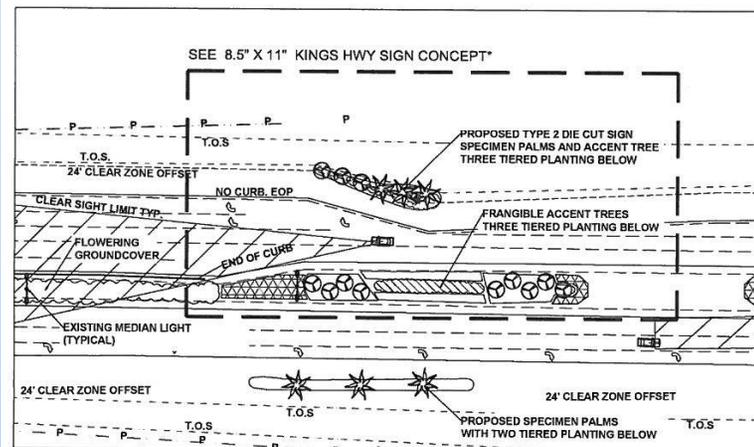

DAVID M. JONES, JR. AND ASSOCIATES, INC.

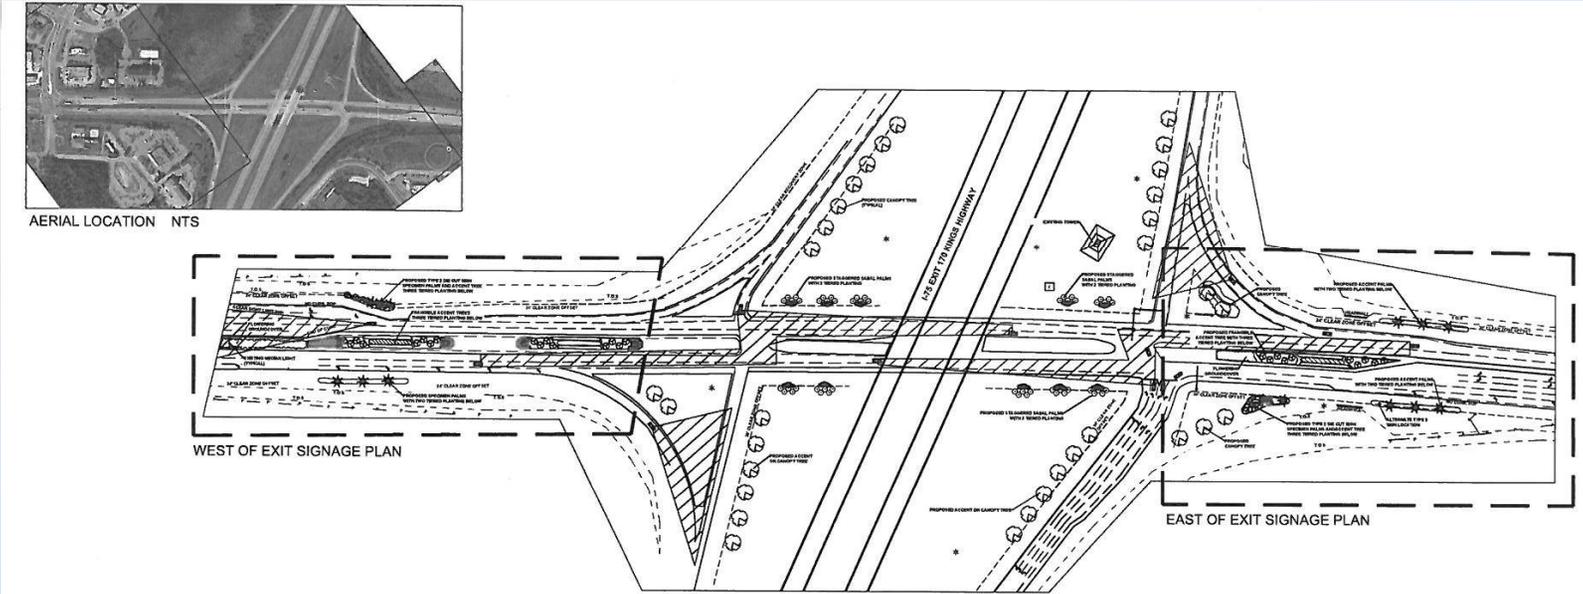

## GATEWAY #2

### KINGS HIGHWAY AND I-75

-KINGS HIGHWAY WEST BOUND CONCEPT RENDERING

