

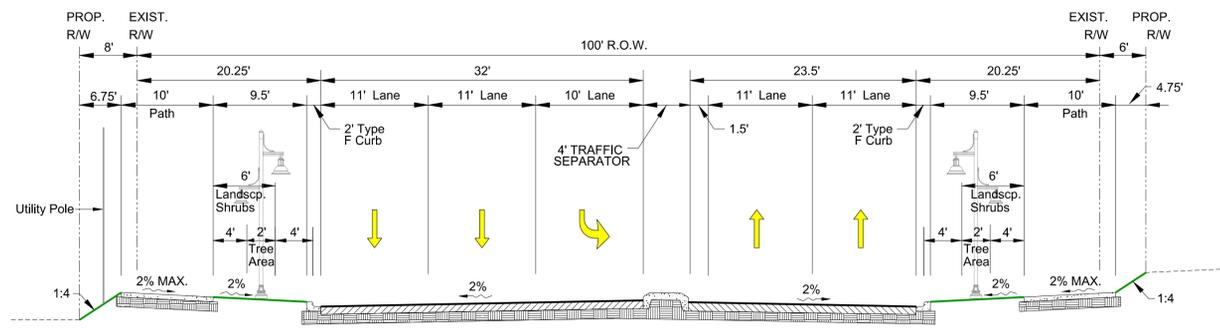


OLEAN BOULEVARD ALTERNATIVE 1 (4-Lane Divided)

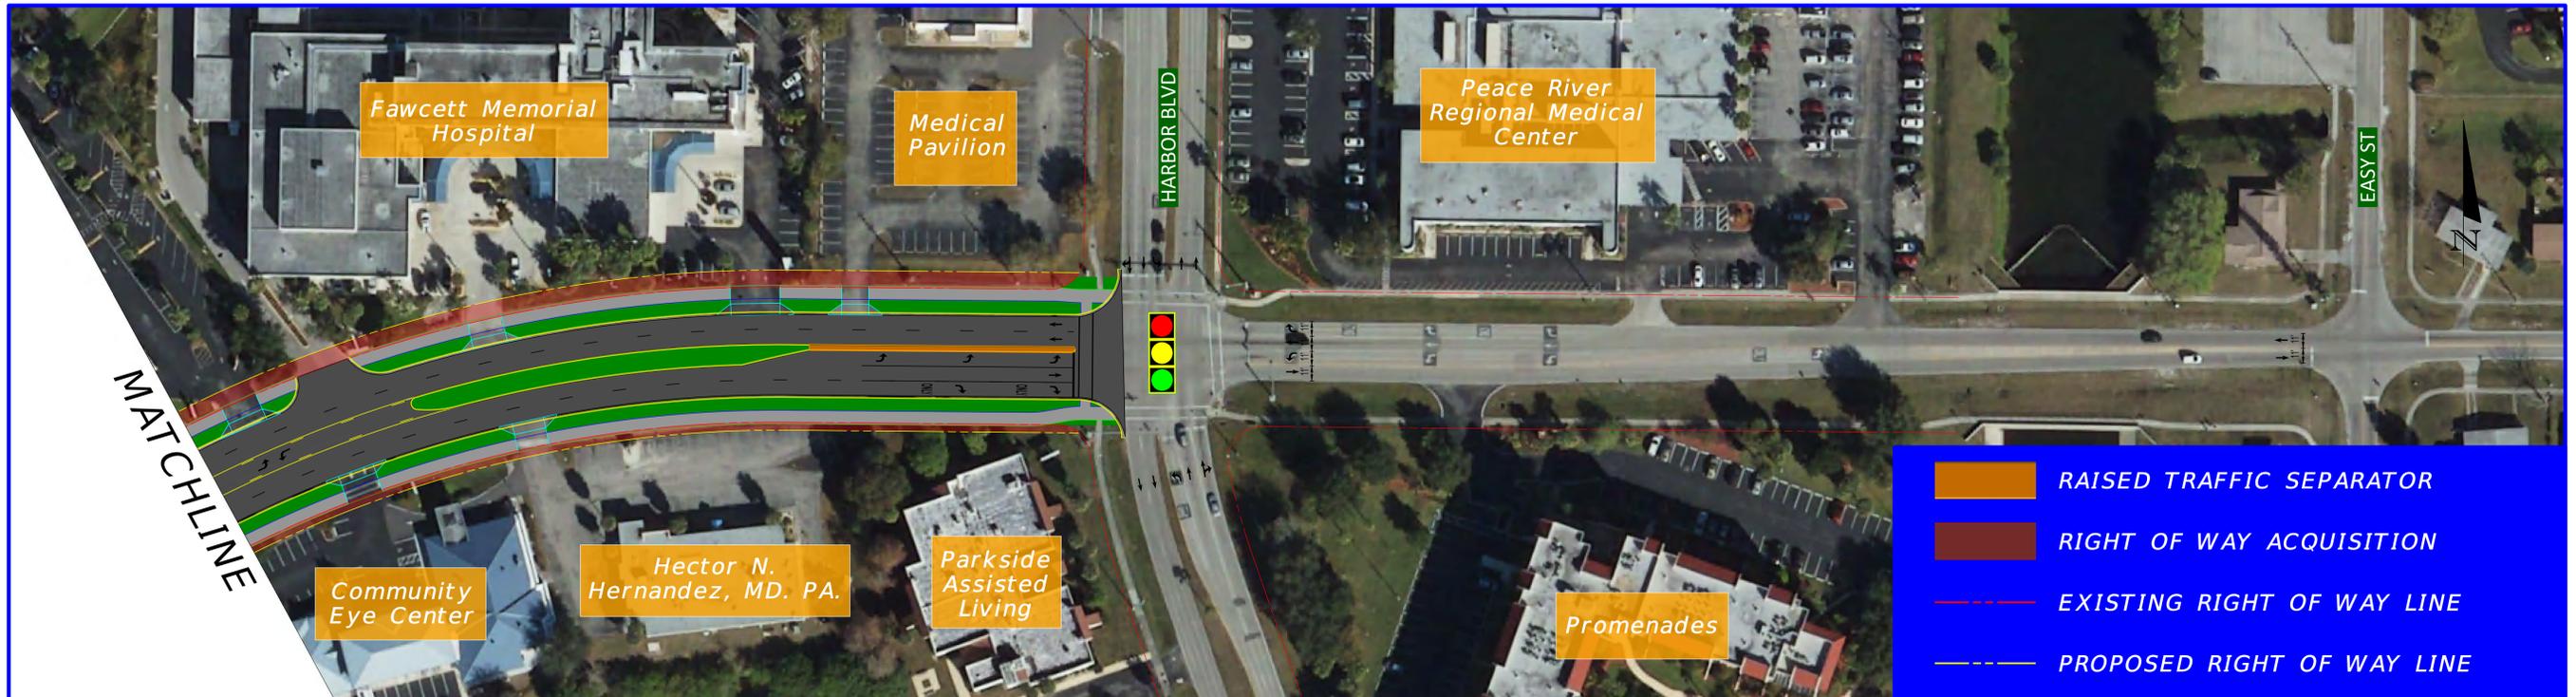


FROM U.S. 41 TO EAST OF CARING WAY

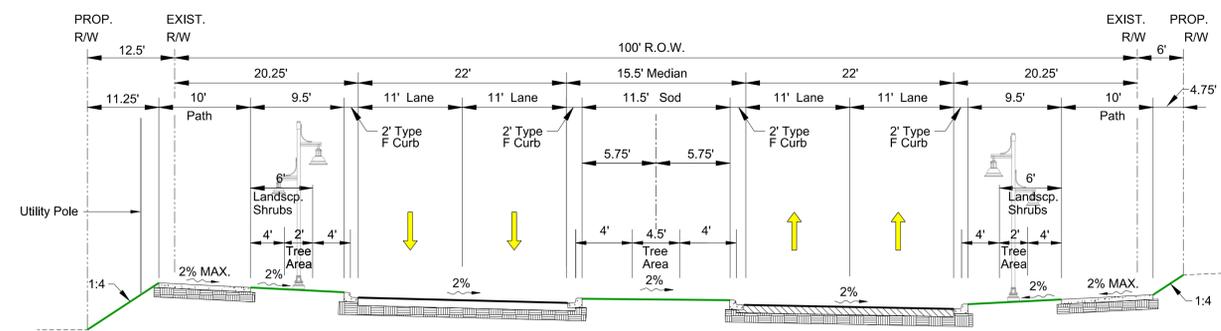


FROM EAST OF CARING WAY TO HARBOR BOULEVARD


OLEAN BOULEVARD ALTERNATIVE 2 (5-Lane Undivided)

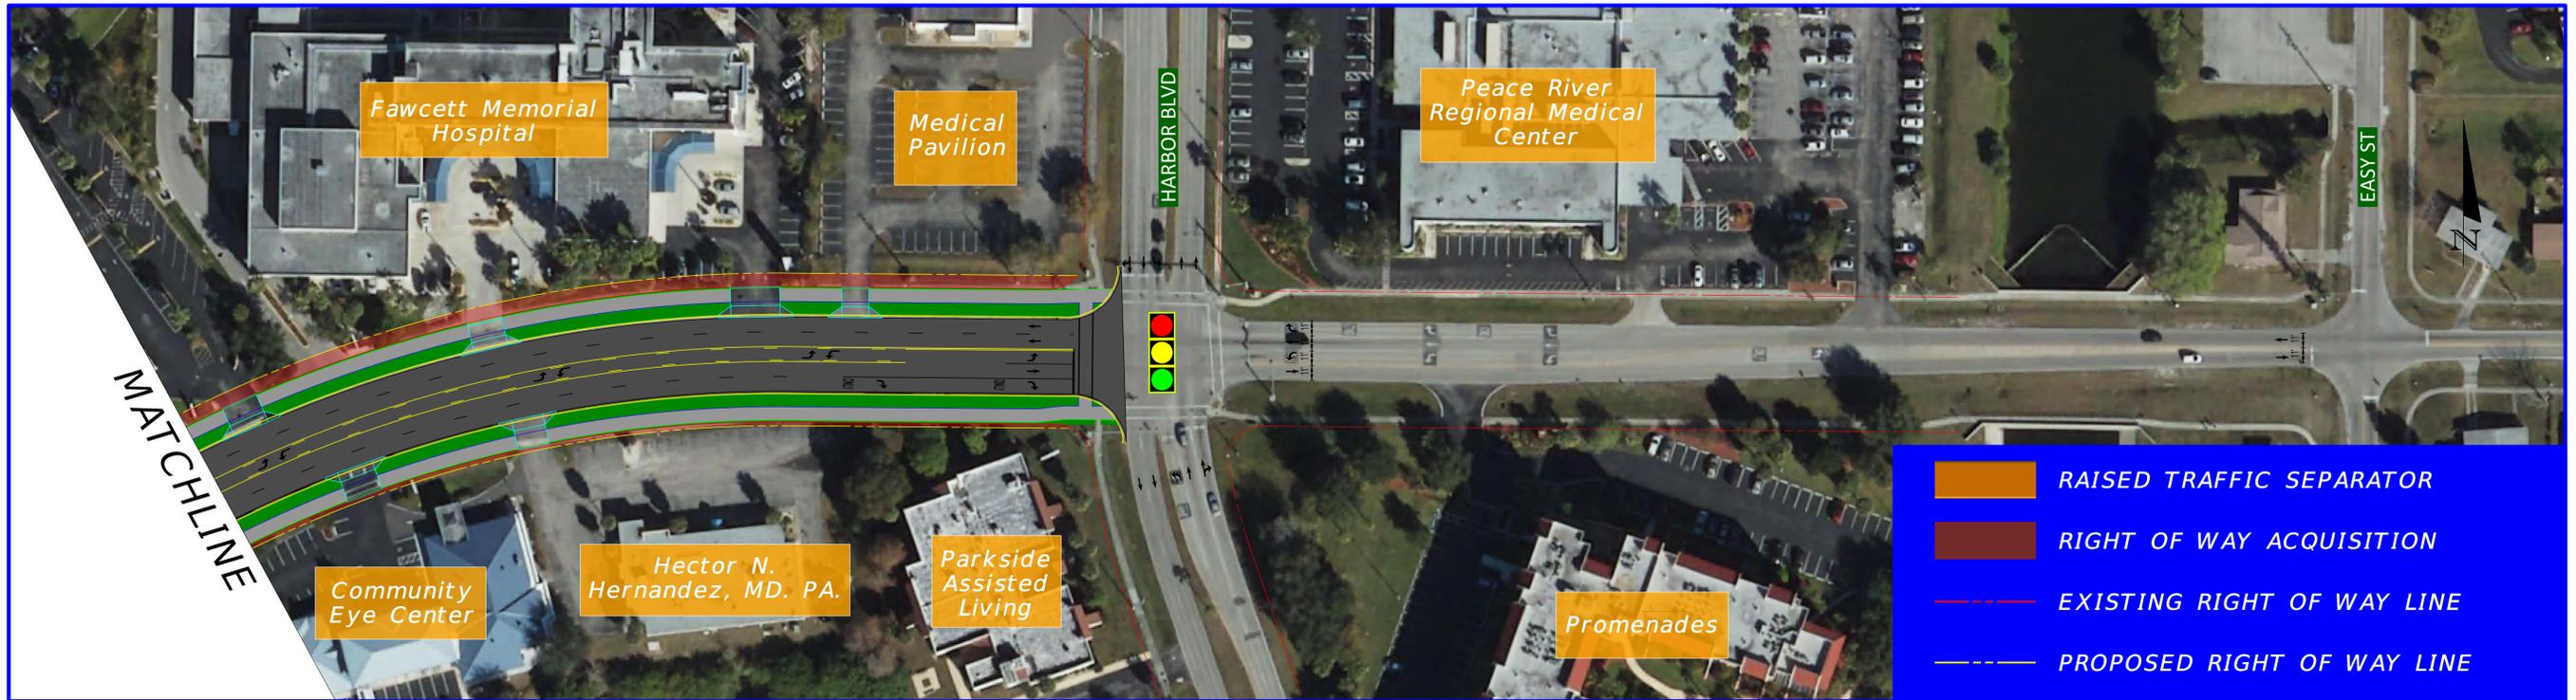

- RAISED TRAFFIC SEPARATOR
- RIGHT OF WAY ACQUISITION
- EXISTING RIGHT OF WAY LINE
- PROPOSED RIGHT OF WAY LINE

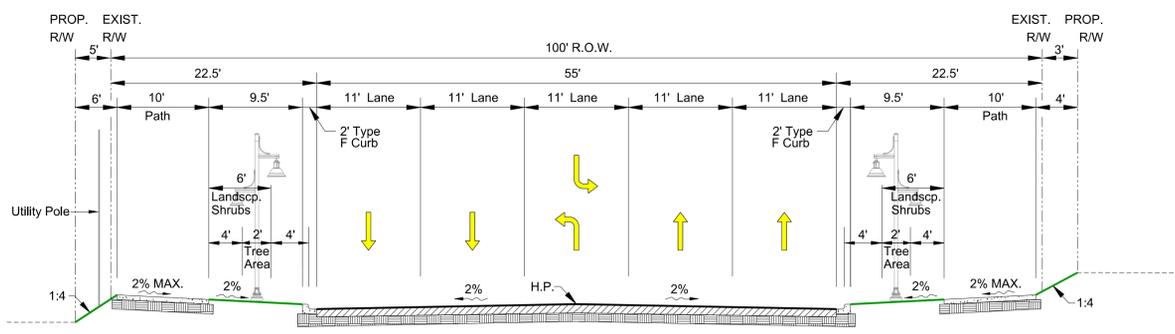


FROM U.S. 41 TO EAST OF CARING WAY


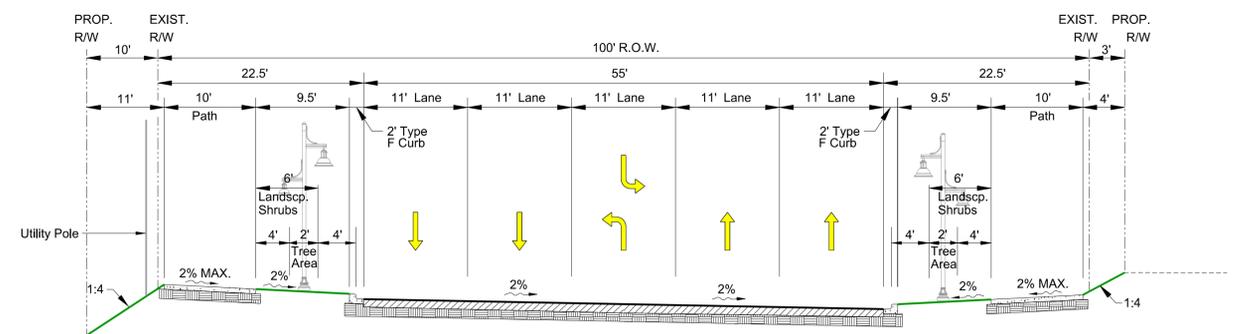


FROM EAST OF CARING WAY TO HARBOR BOULEVARD


OLEAN BOULEVARD ALTERNATIVE 3 (3-Lane Undivided)

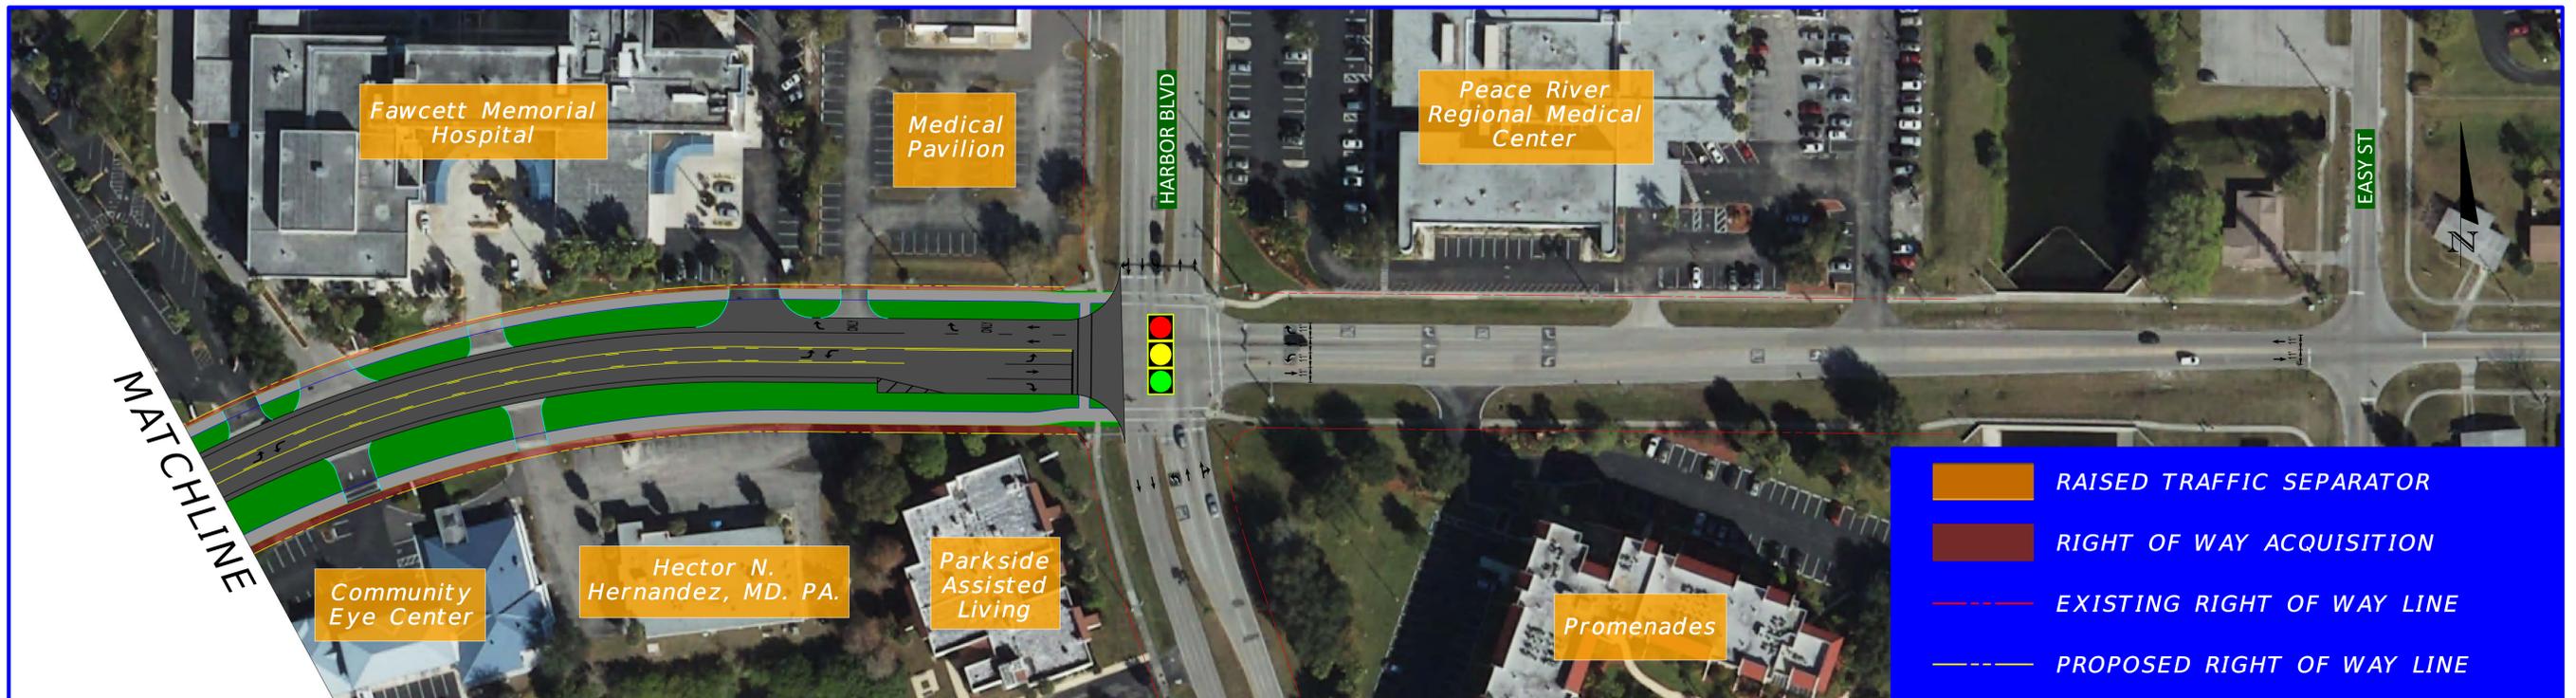

- RAISED TRAFFIC SEPARATOR
- RIGHT OF WAY ACQUISITION
- EXISTING RIGHT OF WAY LINE
- PROPOSED RIGHT OF WAY LINE

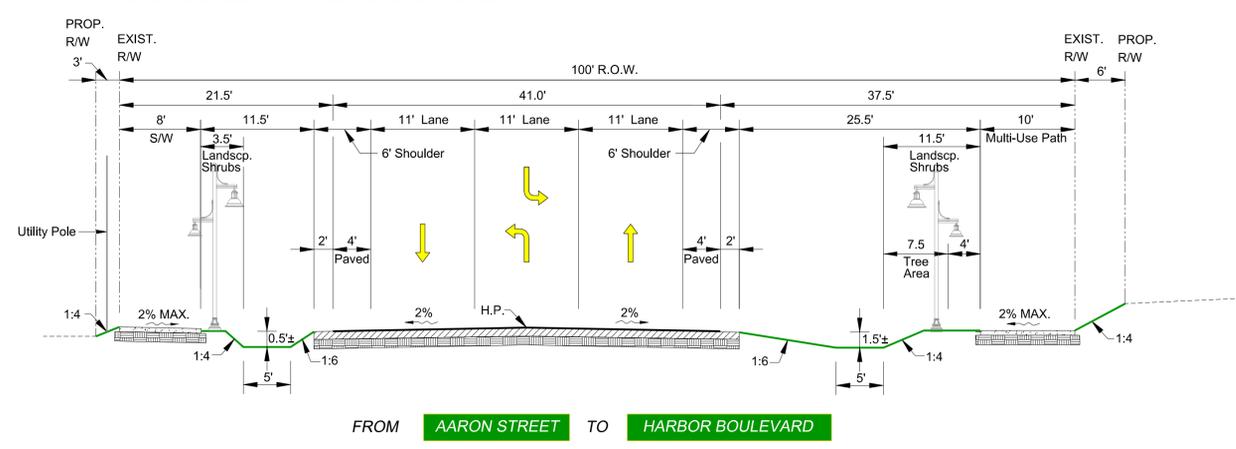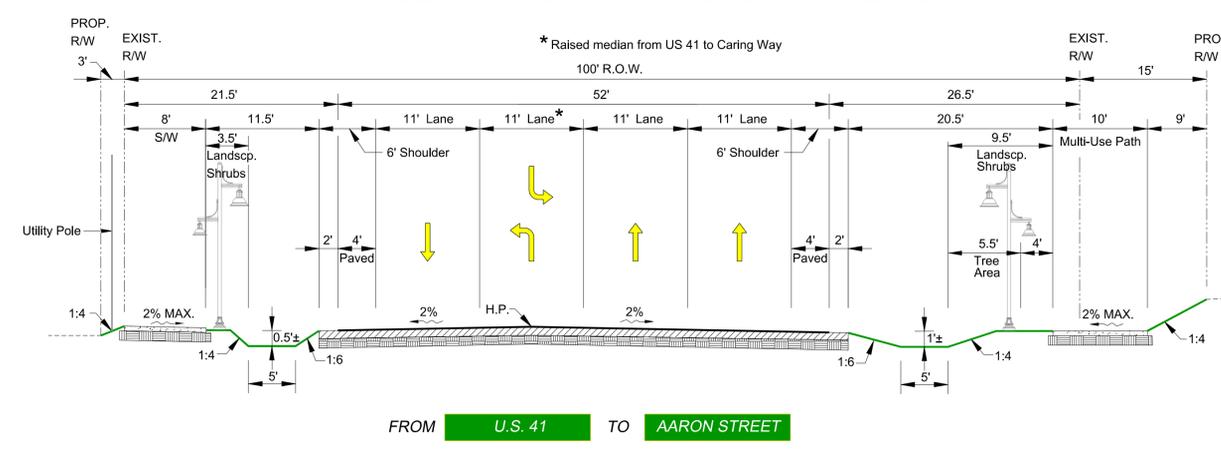

OLEAN BOULEVARD ALTERNATIVE 4

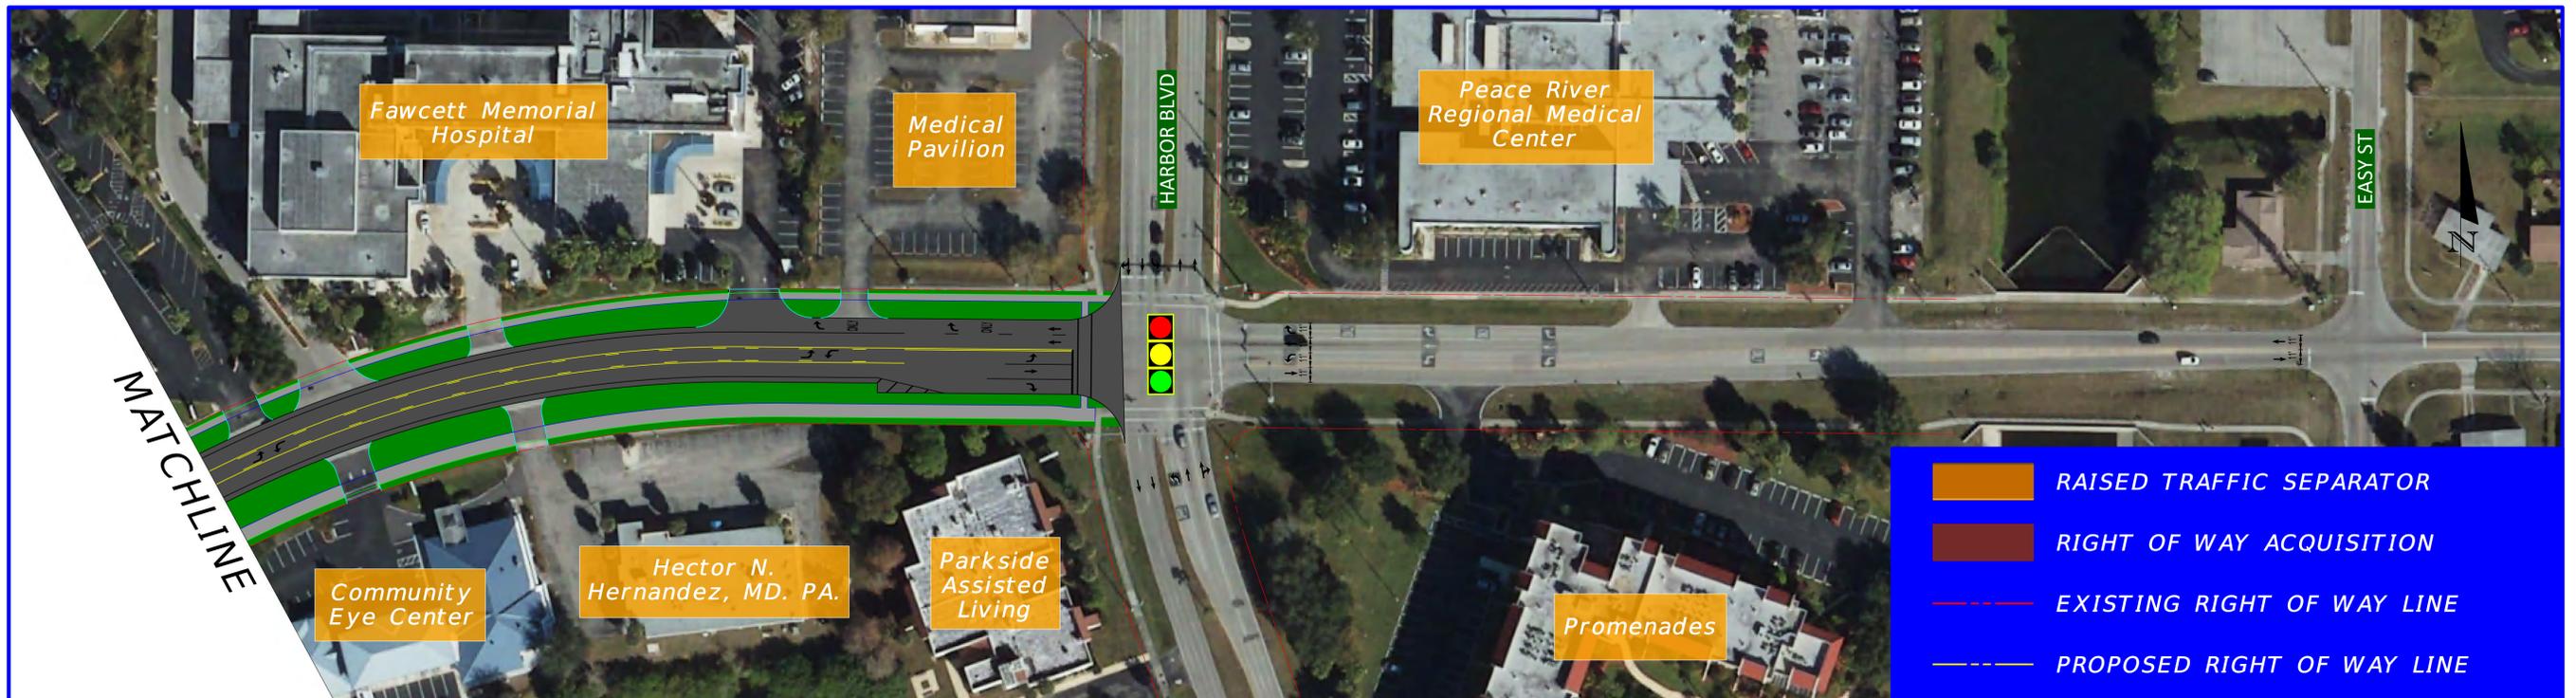

- RAISED TRAFFIC SEPARATOR
- RIGHT OF WAY ACQUISITION
- EXISTING RIGHT OF WAY LINE
- PROPOSED RIGHT OF WAY LINE

