




Land Information Section

# CHARLOTTE COUNTY

## Supporting Policy and Analysis Map Series

### Map #9: Babcock Ranch Community Master Drainage Plan

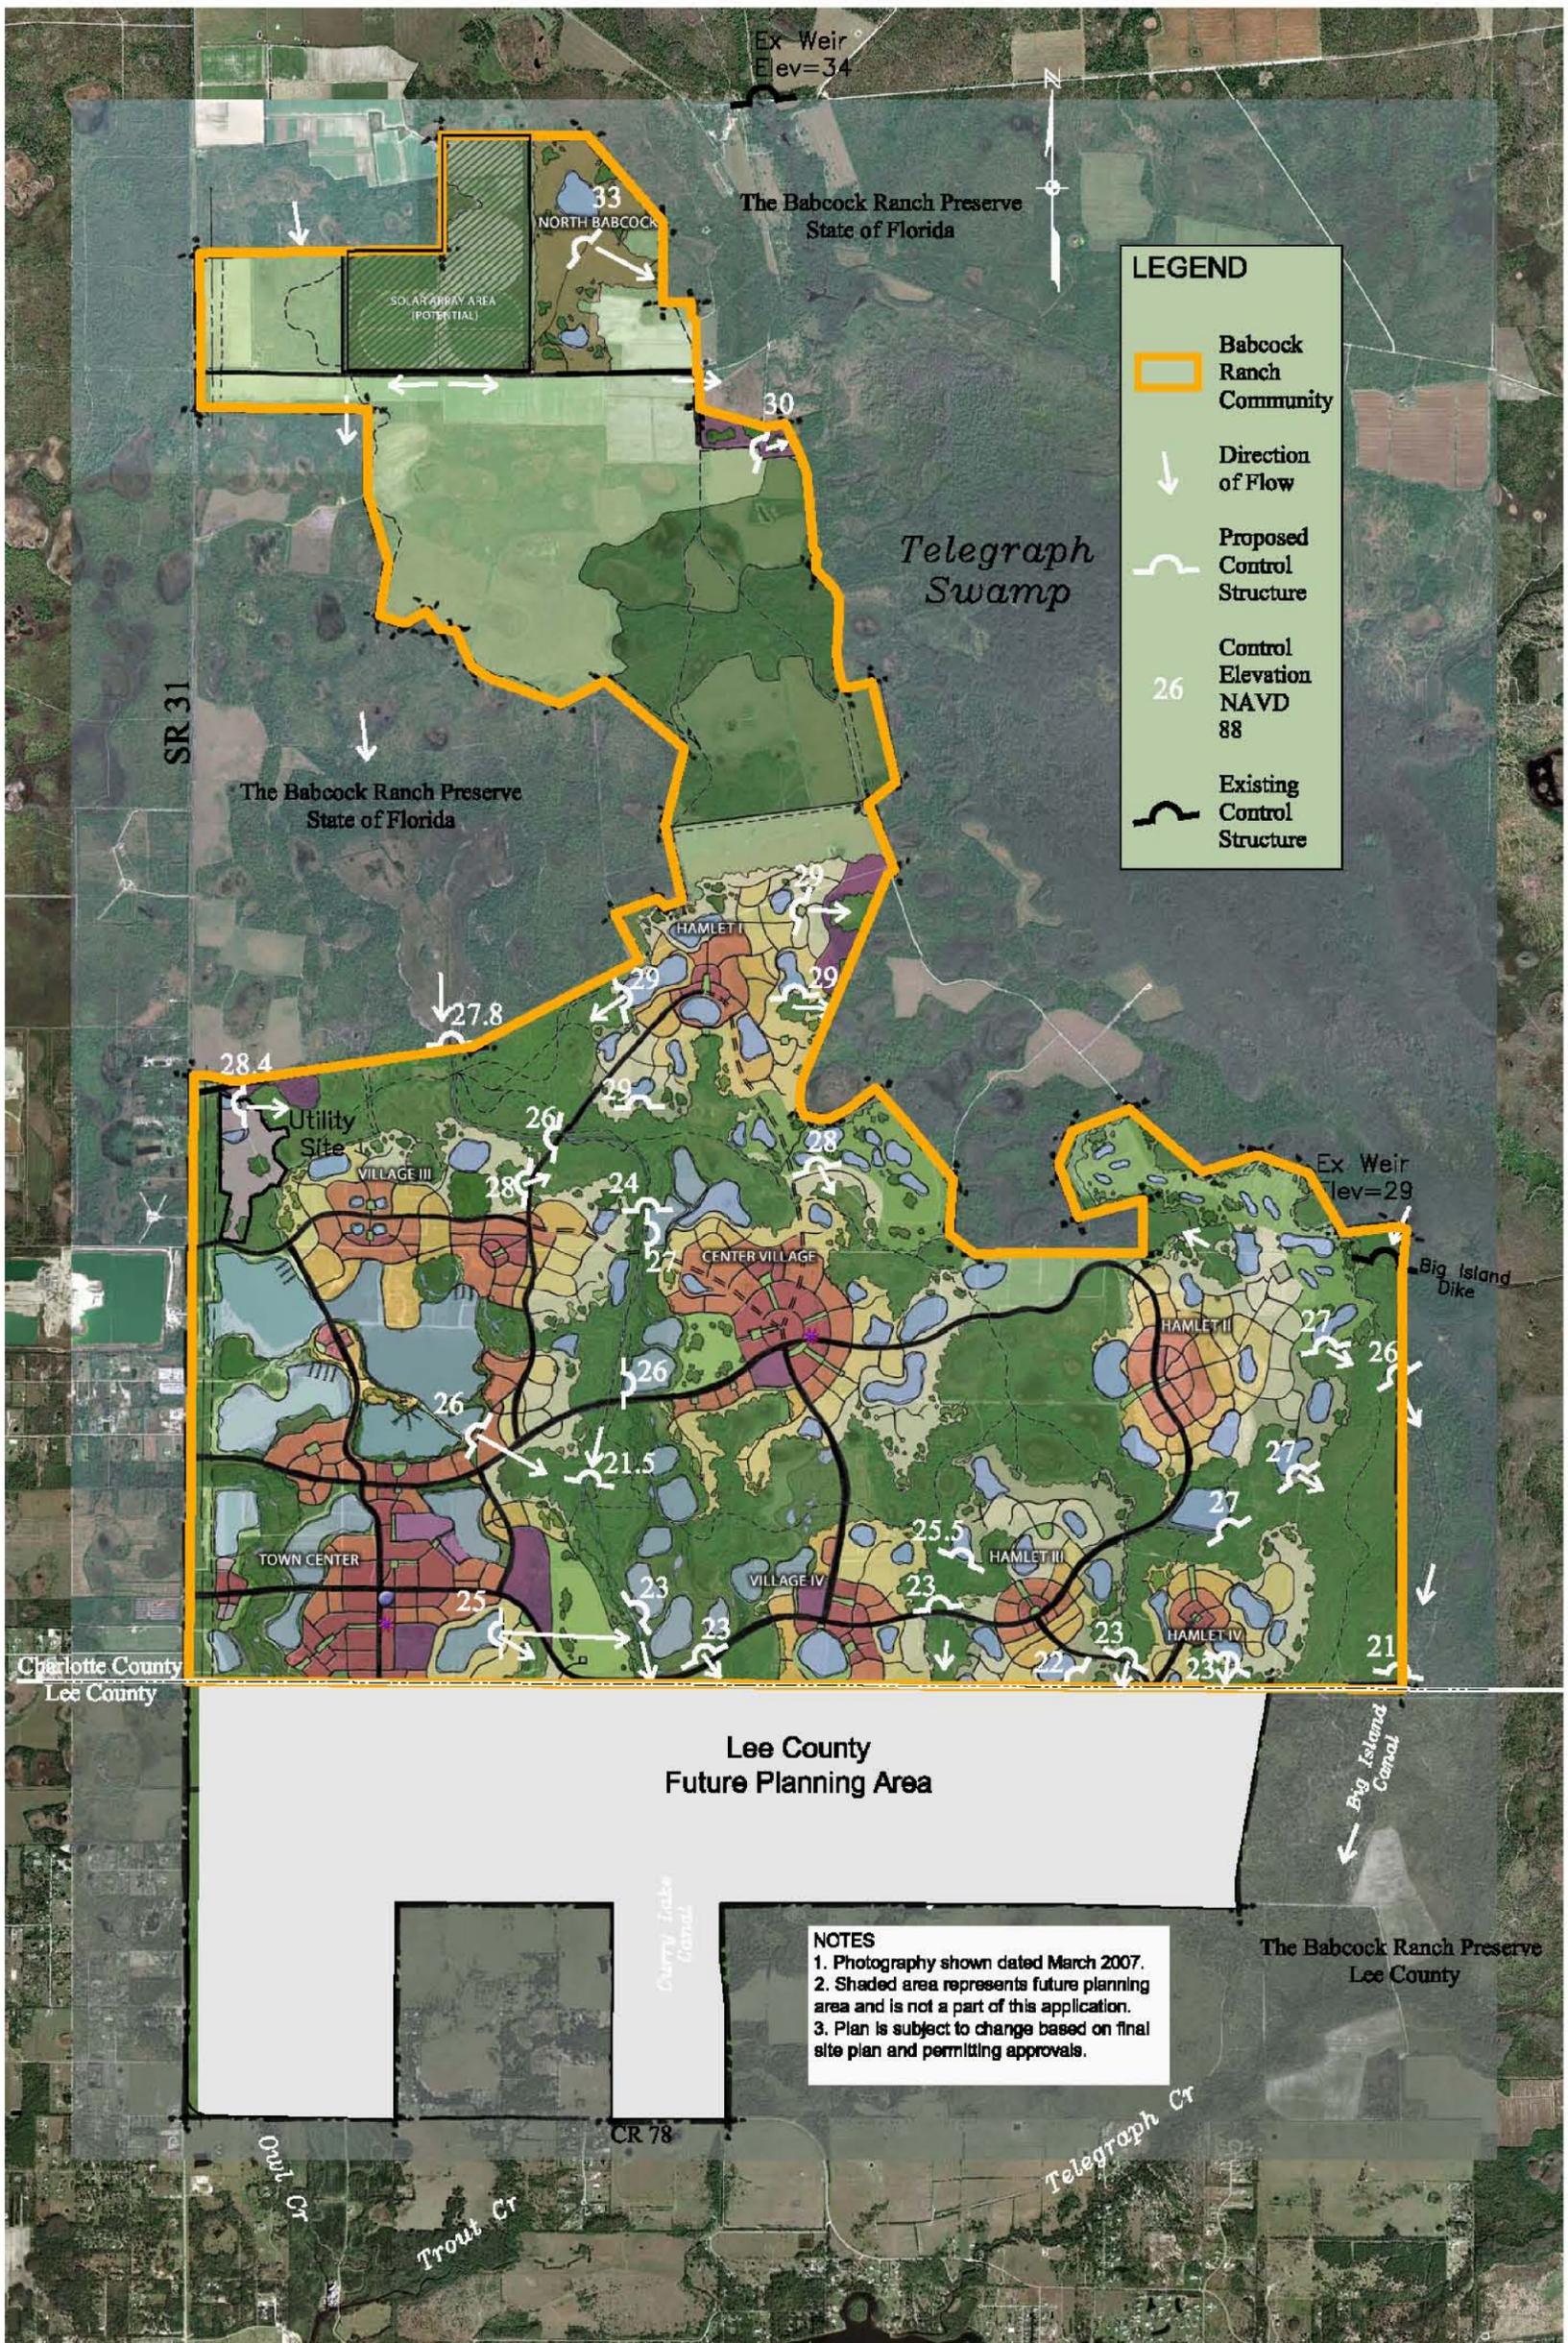

N:\20098010\Drawings\EXHIBITS\Master Drainage 6.3.23.dwg (11x17) ml2 Nov 10, 2008 - 4:47pm

**NOTES**  
 1. Photography shown dated March 2007.  
 2. Shaded area represents future planning area and is not a part of this application.  
 3. Plan is subject to change based on final site plan and permitting approvals.

Babcock Ranch Community  
Charlotte County, Florida



2122 JOHNSON STREET  
 P.O. BOX 1550  
 FORT MYERS, FLORIDA 33902-1550  
 PHONE (239) 334-0046  
 FAX (239) 334-3661  
 E.B. #642 & L.B. #642

Proposed Master Drainage Plan  
Babcock Ranch Overlay District

DATE	PROJECT NO.	FILE NO.	SCALE	SHEET
November 2008	20098010	---	As Shown	Mcp 6.3.23